


INNER SURFACE
OF DOME

1" GAP

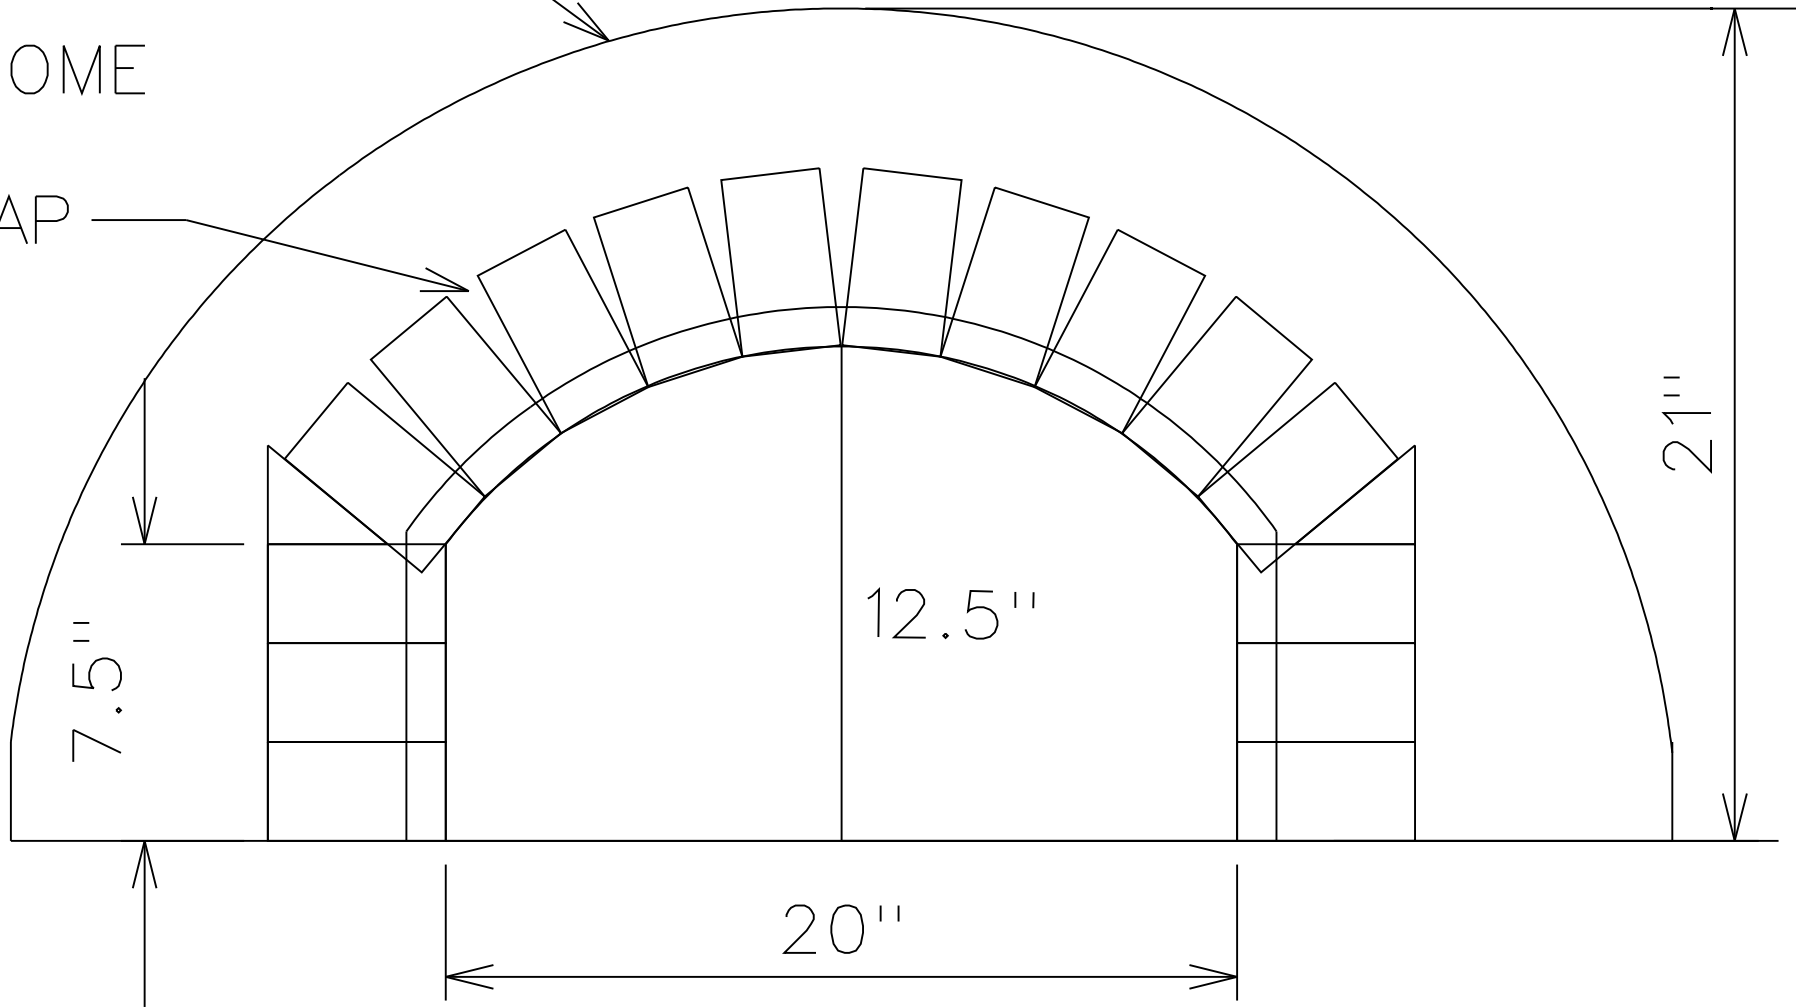

7.5"

12.5"

20"

21"